




- LEGEND**
- INDICATIVE OF EXISTING LOCALLY OCCURRING NATIVE CANOPY TREES
 - PROPOSED LOCALLY OCCURRING NATIVE TREES
 - PERENNIAL AGGREGATE SURFACES ON PROPOSED PARKING ZONE & 2500MM WIDE ACCESS PATHS THROUGHOUT VAUGHN'S DAM RESERVE
 - RECYCLED LOCALLY SOURCED TREE LOGS PROPOSED TO ENCLOSE SITE & OR PROVIDE NATURAL BOLLARDS OFFER INFORMAL SEATING, LANDSCAPE INTEREST & ENHANCE HABITAT
 - UPRIGHT LOCALLY SOURCED TIMBER PLINTHS PROPOSED TO ENCLOSE SITE & OR PROVIDE NATURAL BOLLARDS, OFFER VERTICAL INTEREST, LANDSCAPE INTEREST, PERCHING POLES FOR BIRDLIFE & ENHANCE HABITAT
 - SUBSTANTIAL LOCALLY SOURCED STONE BOULDERS PROPOSED TO ENCLOSE SITE & OR PROVIDE NATURAL BOLLARDS OFFER LANDSCAPE INTEREST & ENHANCE HABITAT
 - PORTABLE STEEL MESH PANELS POSITIONED IN 2500MM WIDE PATHS OFFER ACCESS ACROSS CREEKLINE
 - REPRESENTATION OF TRADITIONAL CAMPSTERS INCLUDING: VARNING CIRCLES & CULTURAL, ART & STORY TELLING FOR EDUCATION, COOKING, DANCING, ART & STORY TELLING
 - TEMPORARY & PORTABLE HUMPIES
 - INFORMAL ACCESS PATHS SURFACED IN TREE LOPPERS BLEND WOODCHIP

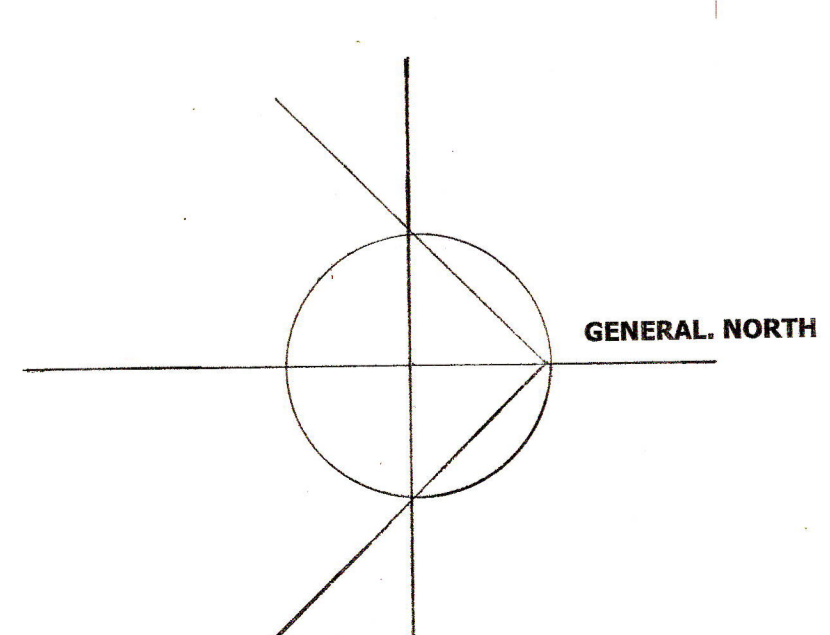

PROPOSED LANDSCAPE WORKS

FOR: VAUGHN'S DAM RESERVE
 AT: GRENFELL NSW 2810

LANDSCAPE PRESENTATION PLAN

DATE: 17th October 2023
 DWG. NO: 20/23 (4/4)
 APPROX SCALE: 1:1000 (@ A1)

SALLY BOURNE LANDSCAPES
 LANDSCAPE CONSULTANT & DESIGNER
 10/100 WILSON ROAD, GRENFELL NSW 2805
 PHONE (02) 63448122 MOBILE: 0417 227 246
 sally@sallybourne.com.au